


Baranyi utca

viz

kerti csap

akna

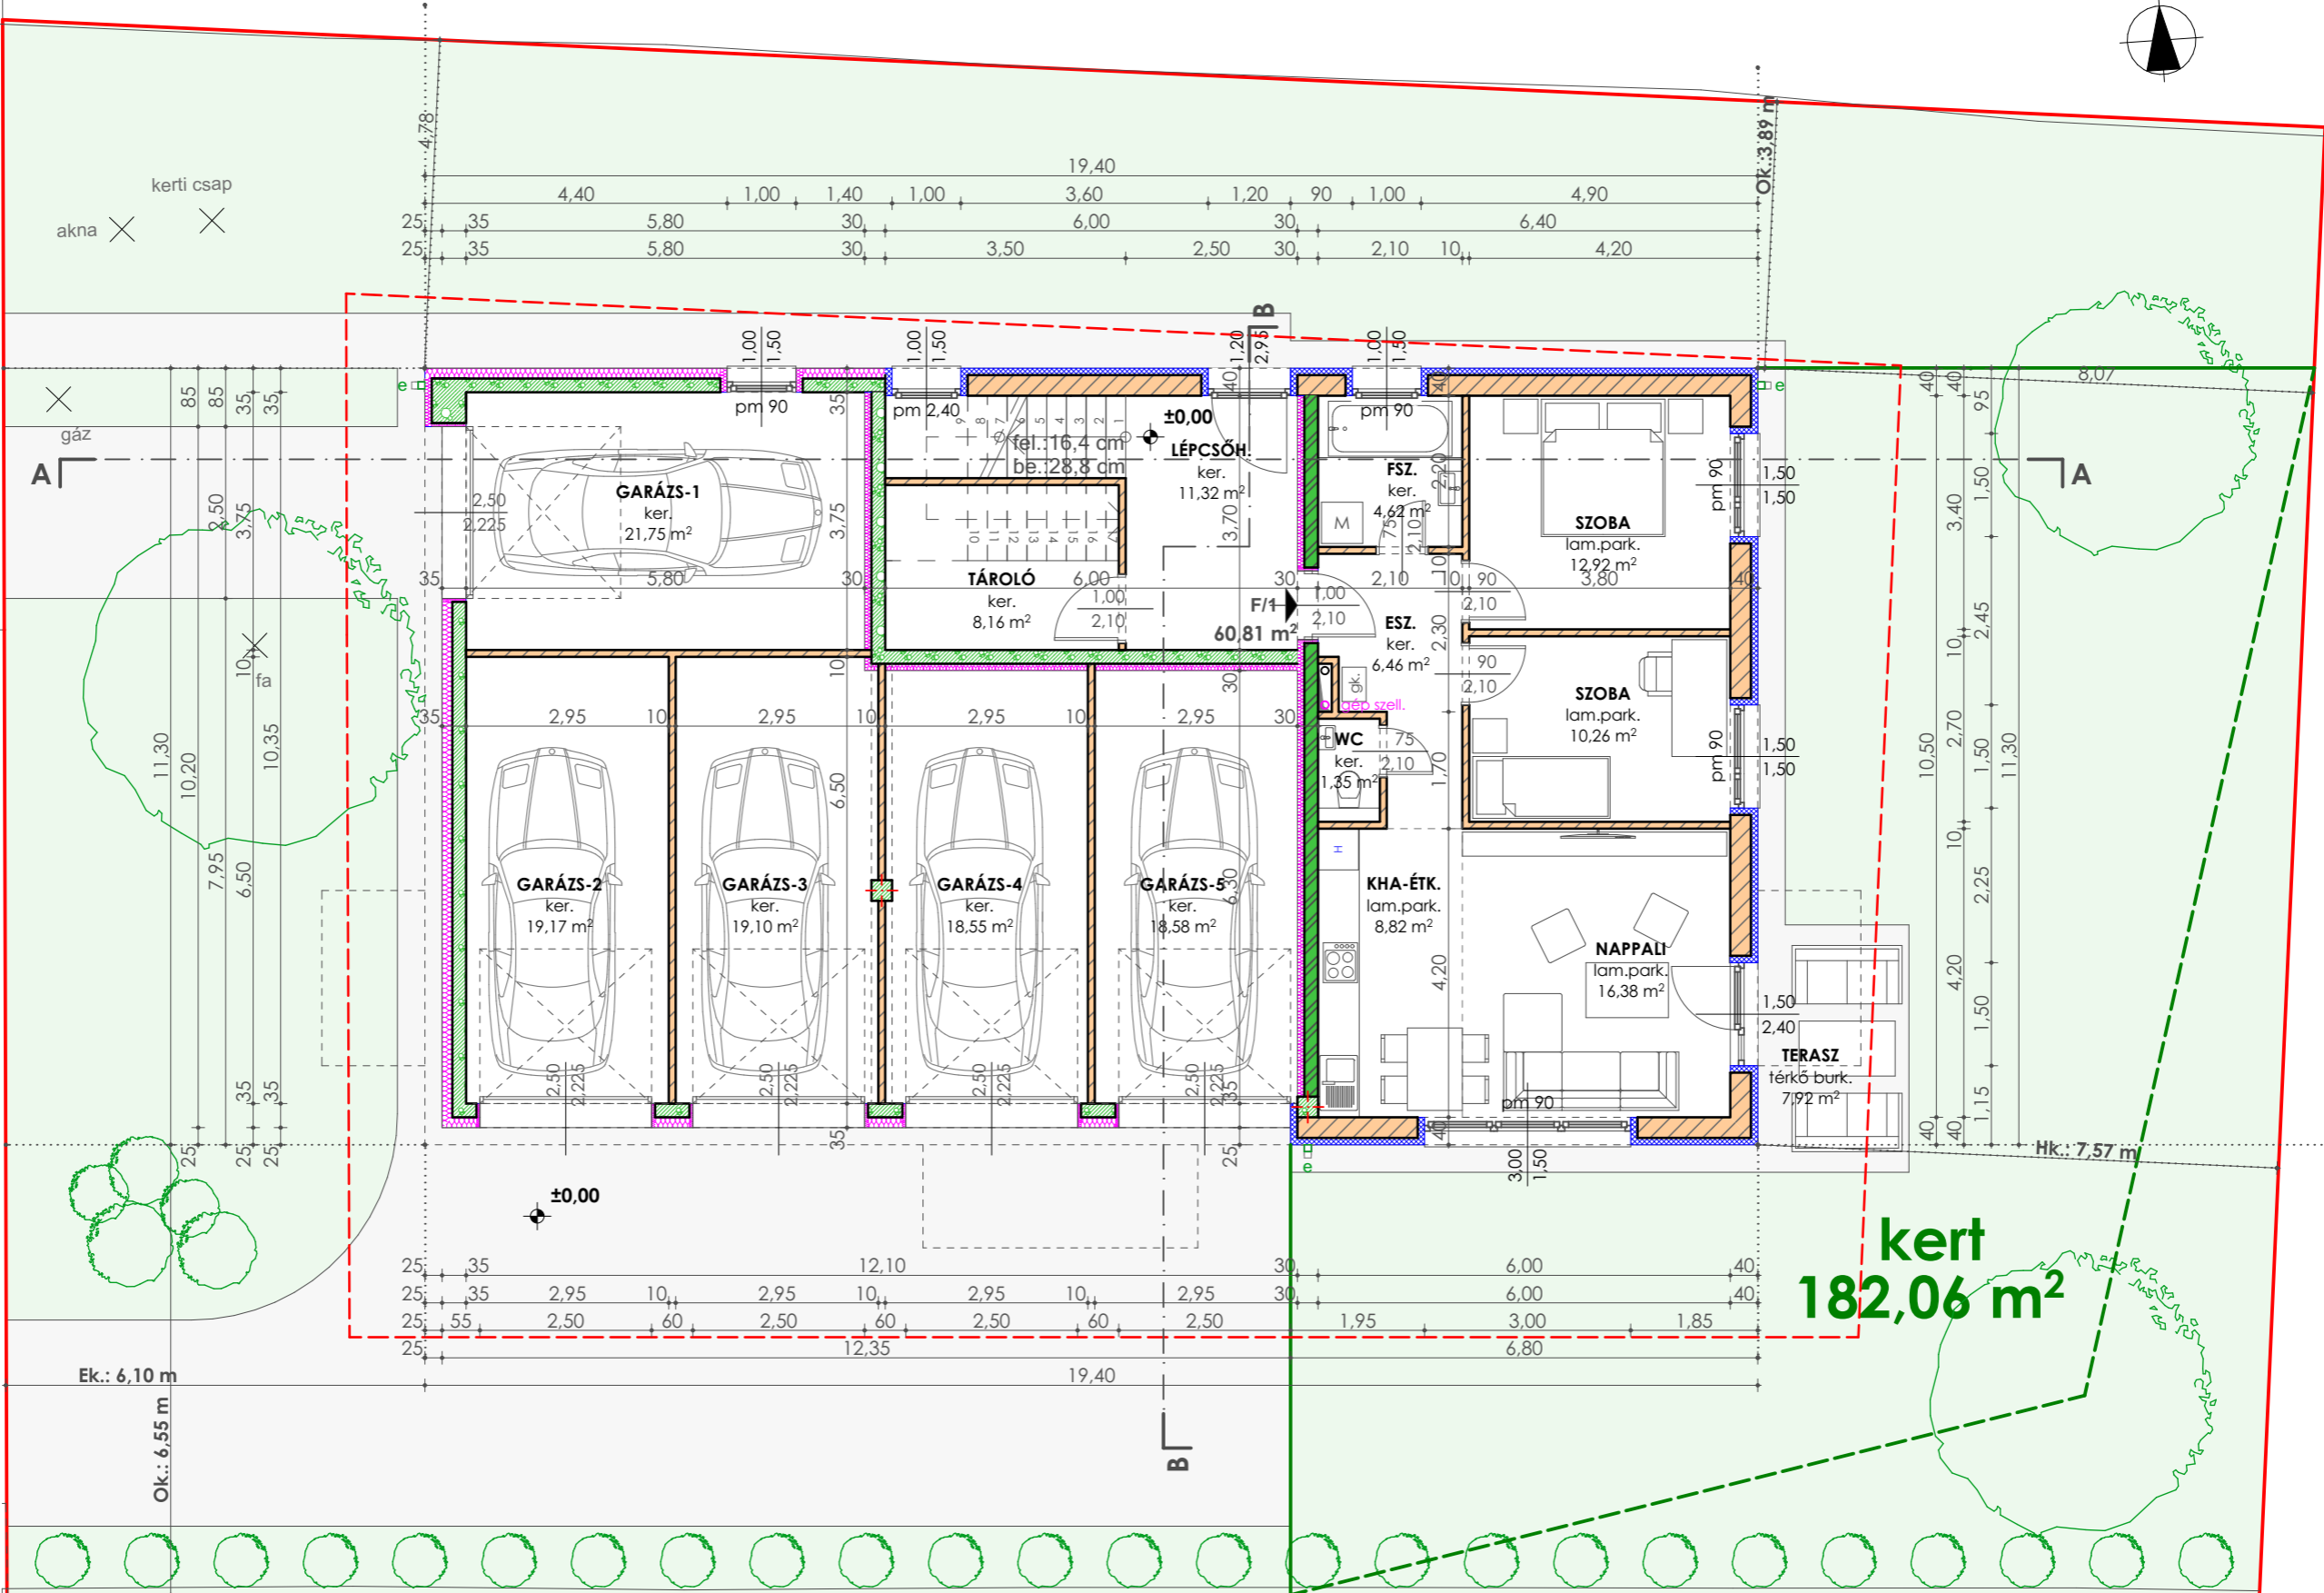

kert  
182,06 m²

Ek.: 6,10 m

Ok.: 6,55 m

Hk.: 7,57 m